


BUILDING CUT WITH
HORIZONTAL PLANE AT 5'

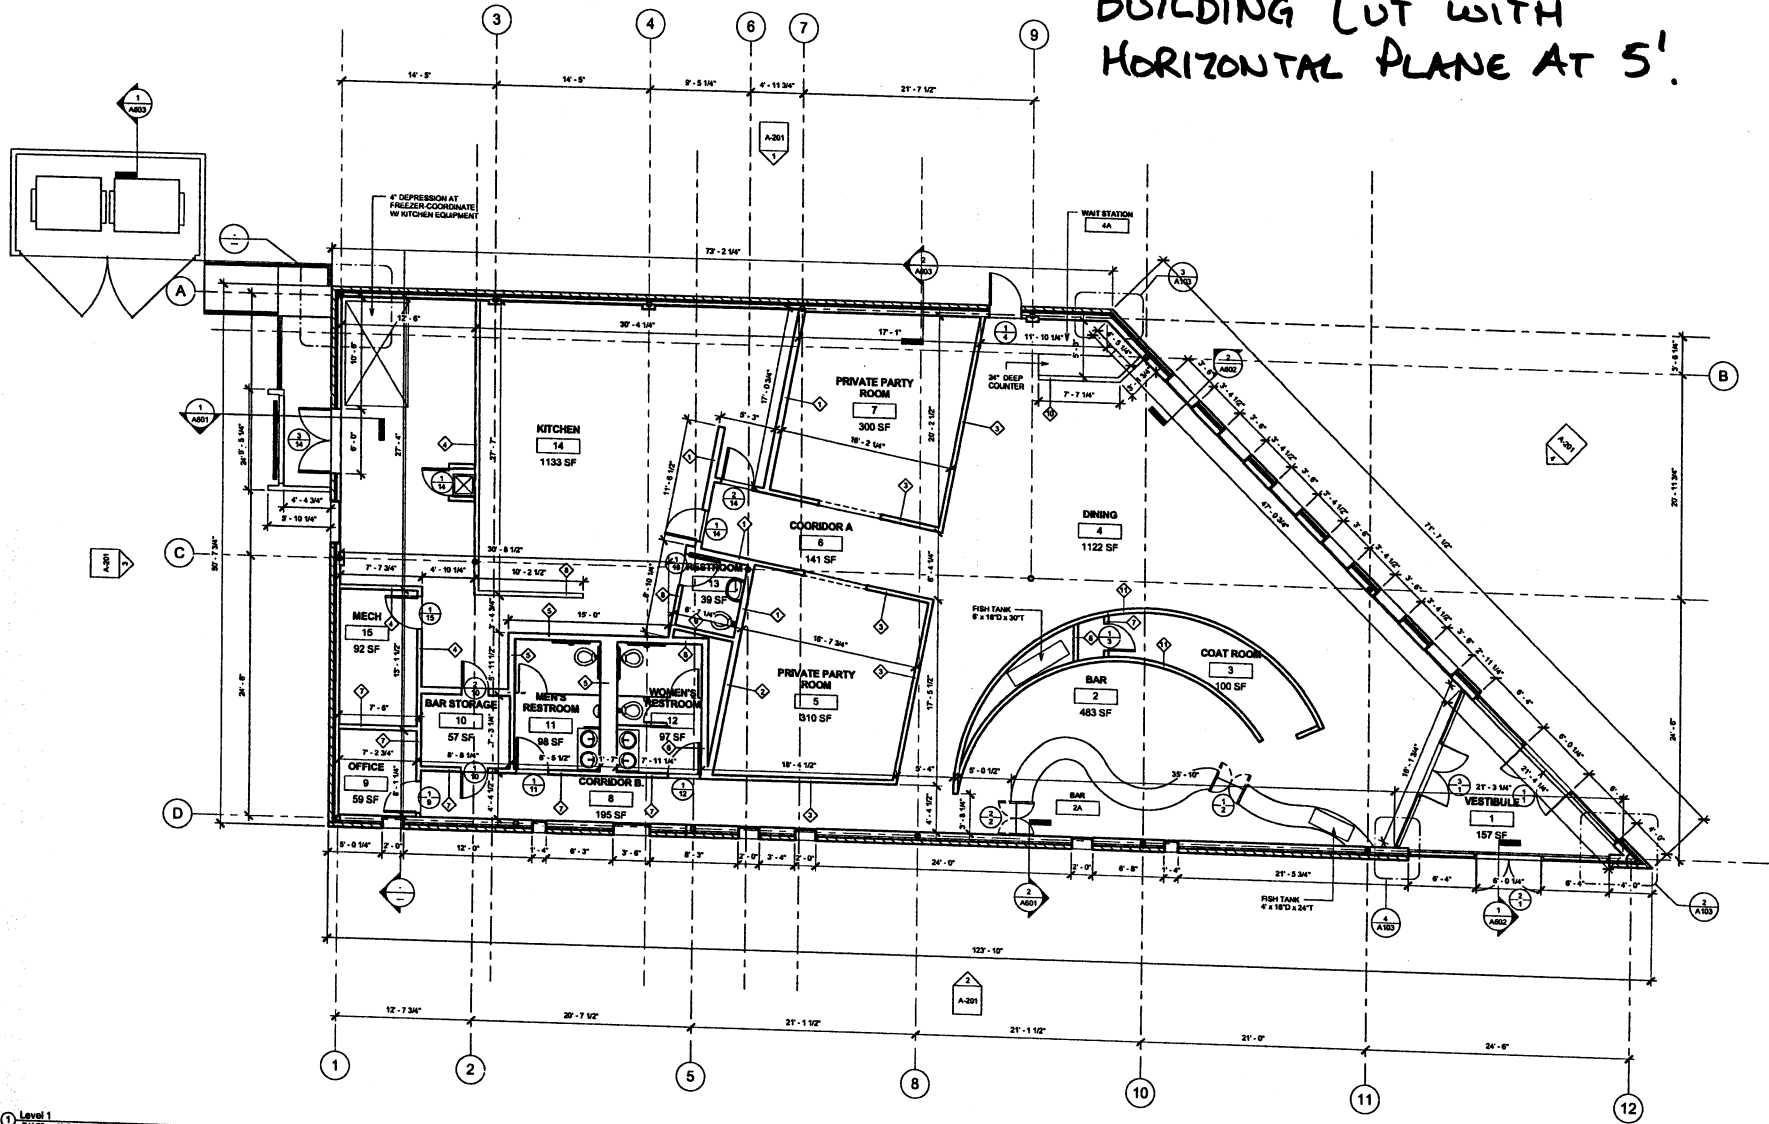

Level 1
3/16" = 1'-0"

PLAN SECTION

ALL DIMENSIONS UNLESS OTHERWISE NOTED.
REVISIONS:
DATE

NO.	REVISIONS	DATE

CLIENT/OWNER:
JOHANN YUAN
1763 Empire
Boulevard
(NS Route 40)
PENFIELD, NY 14500

PROJECT TITLE:
Royal Dynasty
Restaurant

SCALE: AS NOTED
DATE: 01/16/2010
DRAWN BY: ABE
ARCHITECT: RW

Waive Architecture
35 North Main Street
Haverhill, MA, NY
14472
phone: (585) 703-4892
email: Rob@WaiveArchitecture.com
www: www.WaiveArchitecture.com

Page Title

FLOOR PLAN


SHEET NO.:

A-101

PROJECT NO.:

*PERMIT SET- NOT FOR CONSTRUCTION

BIRDSEYE VIEW
NOTHING IS CUT

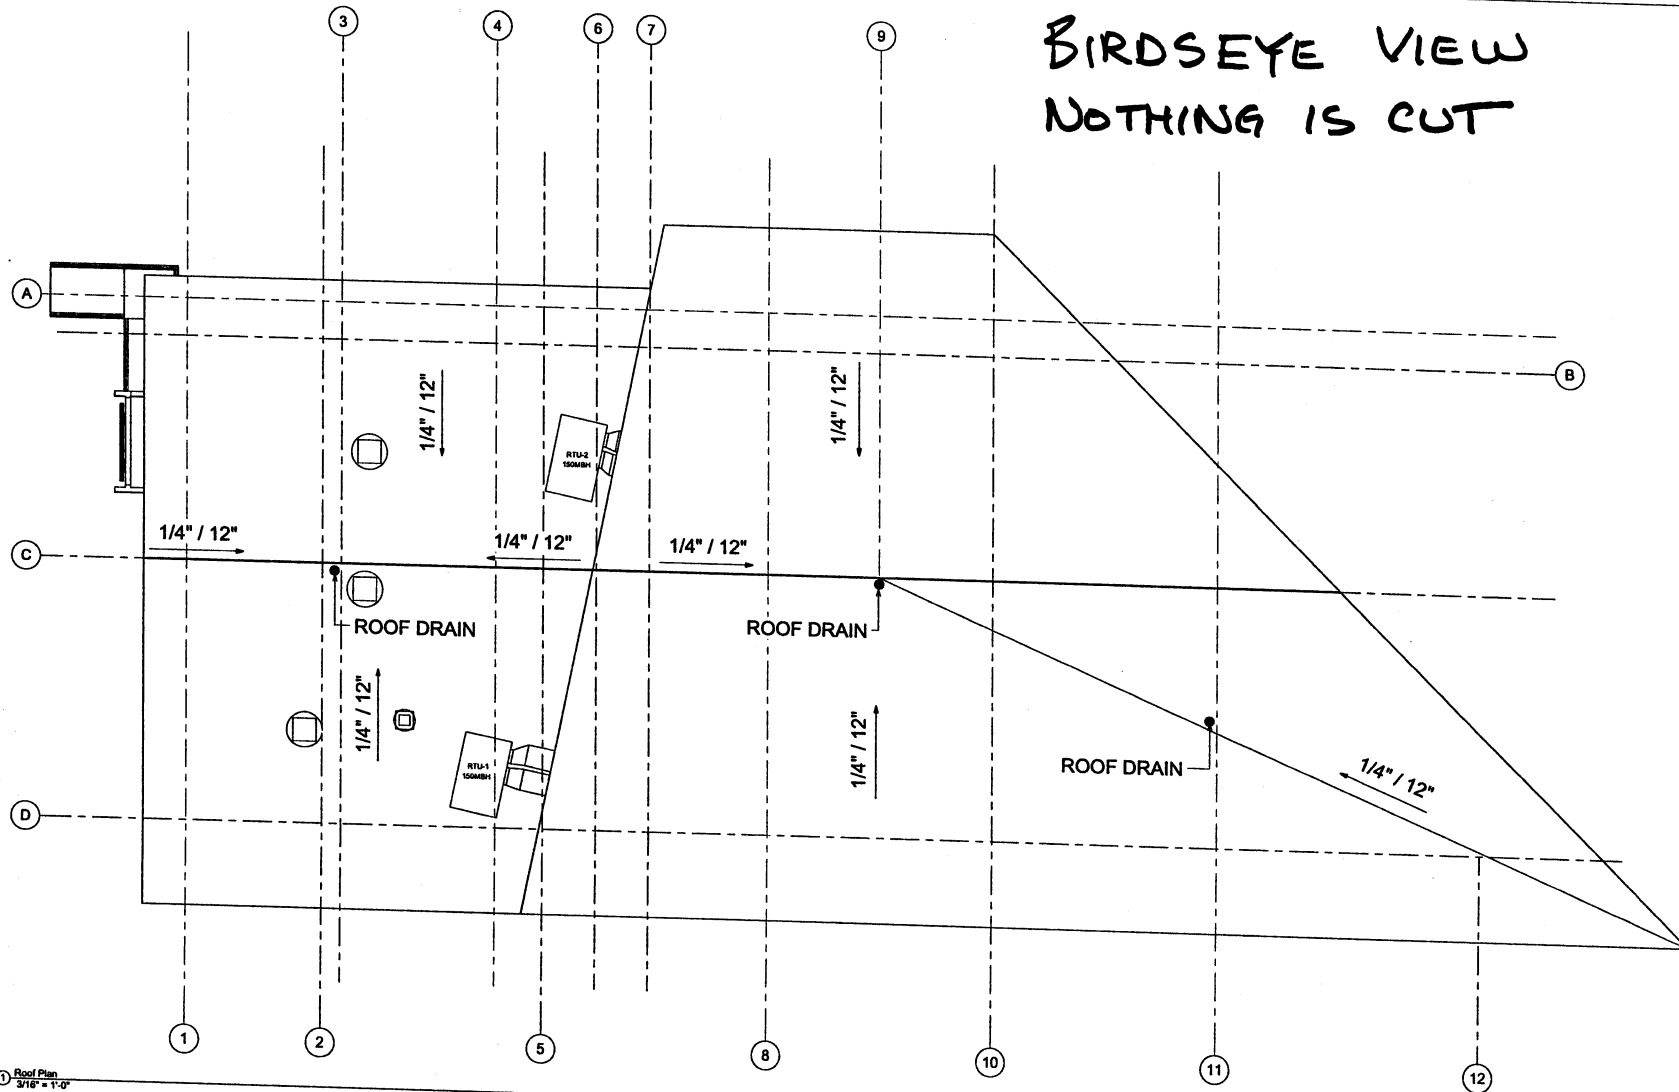

1 Roof Plan
3/16" = 1'-0"

NOTES:

- 1.) USE MFR'S STANDARD ROOFING DETAILS.
- 2.) SEE DETAIL 2/A-604 FOR ROOF SYSTEM INFORMATION
- 3.) ROOFING CONTRACTOR TO FLASH TO ROOFTOP CURBS (CURBS BY EQUIPMENT INSTALLER)
- 4.) GENERAL CONTRACTOR TO SEAL WALL PENETRATIONS FOR RTU DUCTS.

ROOF PLAN

APPROVED BY ARCHITECT
I HAVE REVIEWED THIS SET OF DRAWINGS AND APPROVE THE DESIGN AND CONSTRUCTION OF THE PROJECT AS SHOWN ON THESE DRAWINGS.
DATE: 6/16/2010
BY: MJB
ARCHITECT: AW

NO.	REVISIONS:	DATE

CLIENT OWNER:
JOHNNY YUAN
1703 Empire
RMS Route 404
PENFIELD, NY 14890

PROJECT TITLE
Royal Dynasty
Restaurant


SCALE: AS NOTED
DATE: 6/16/2010
DRAWN BY: MJB
ARCHITECT: AW

Wolfe Architecture
35 North Main Street
Honeoye Falls, NY
14472
phone: (585) 703-4892
website: www.wolfearchitecture.com




Page Title
ROOF PLAN


SHEET NO.:
A-102
PROJECT NO.:

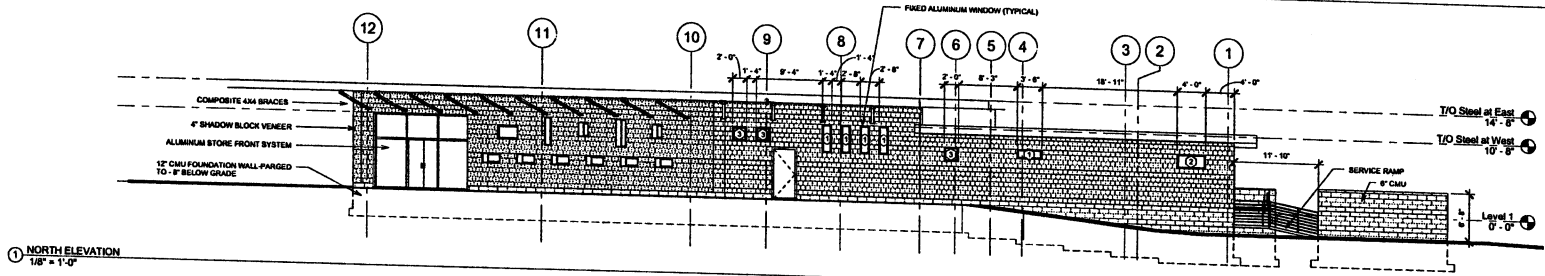


1 NORTH ELEVATION
1/8" = 1'-0"

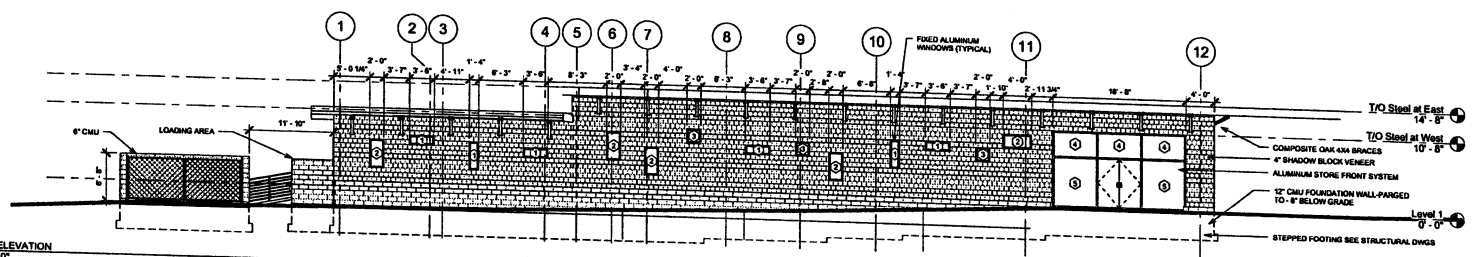

2 SOUTH ELEVATION
1/8" = 1'-0"

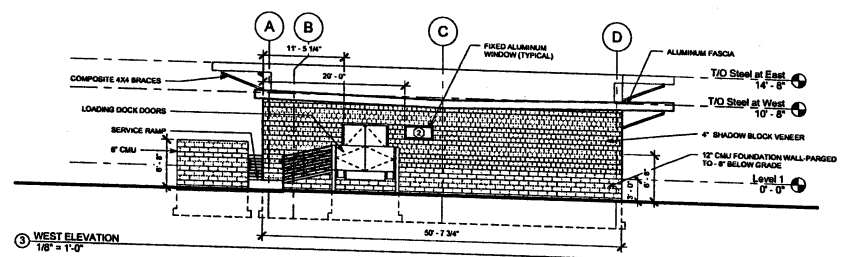

3 WEST ELEVATION
1/8" = 1'-0"

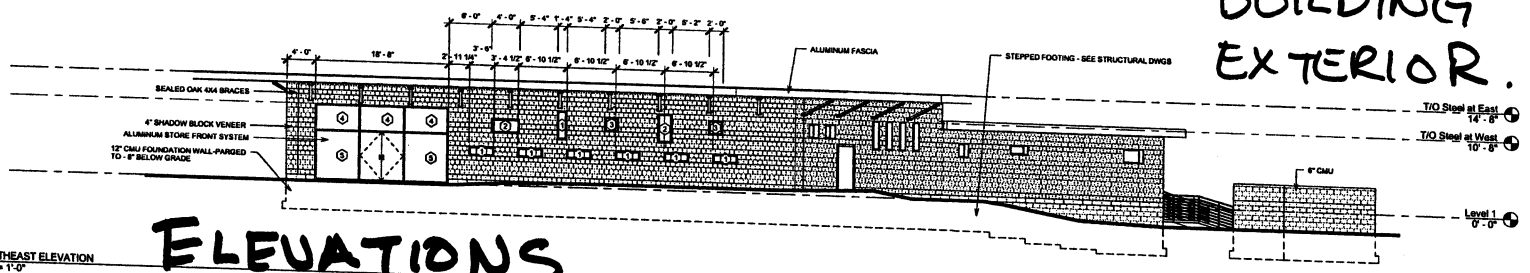

4 NORTHEAST ELEVATION
1/8" = 1'-0"

ELEVATIONS

GROUND
PLANE CUT
WITH VERTICAL
PLANE. SHOWS
BUILDING
EXTERIOR.

OWNER: R. YUAN
ARCHITECT: WAIVE ARCHITECTURE
35 NORTH AVENUE STREET
HONOLULU FALLS, NY 14472
PHONE: (585) 703-4872
WWW.WAIVEARCHITECTURE.COM

NO.	REVISIONS	DATE

CLIENT/OWNER:
JOHNNY YUAN
Royal Dynasty
Restaurant
Boulevard
PENFIELD, NY 14550

PROJECT TITLE:
Royal Dynasty
Restaurant

SCALE: AS NOTED
DATE: 6/16/2010
DRAWN BY: JMS
ARCHITECT: RW


Waive Architecture
35 North Avon Street
Honolulu Falls, NY
14472
phone: (585) 703-4872
www.waivearchitecture.com

Page Title
EXTERIOR
ELEVATIONS


SHEET NO.
A-201

PROJECT NO.

BUILDING CUT WITH VERTICAL PLANE AT INFORMATIVE LOCATIONS

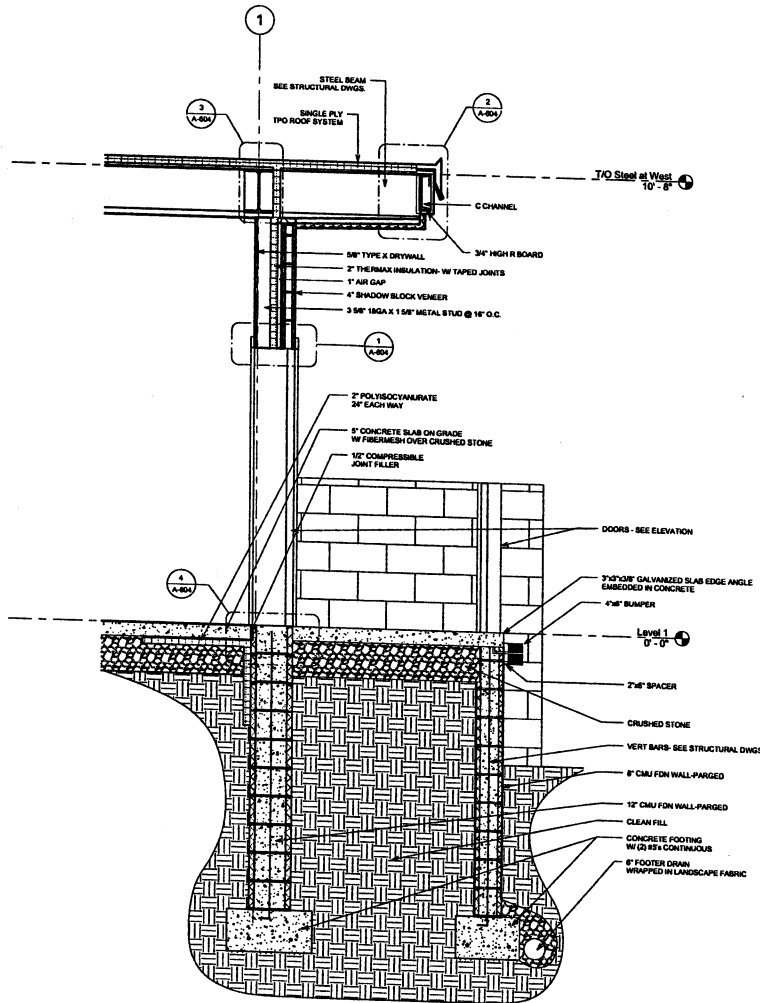

1 Section 2
3/4" = 1'-0"

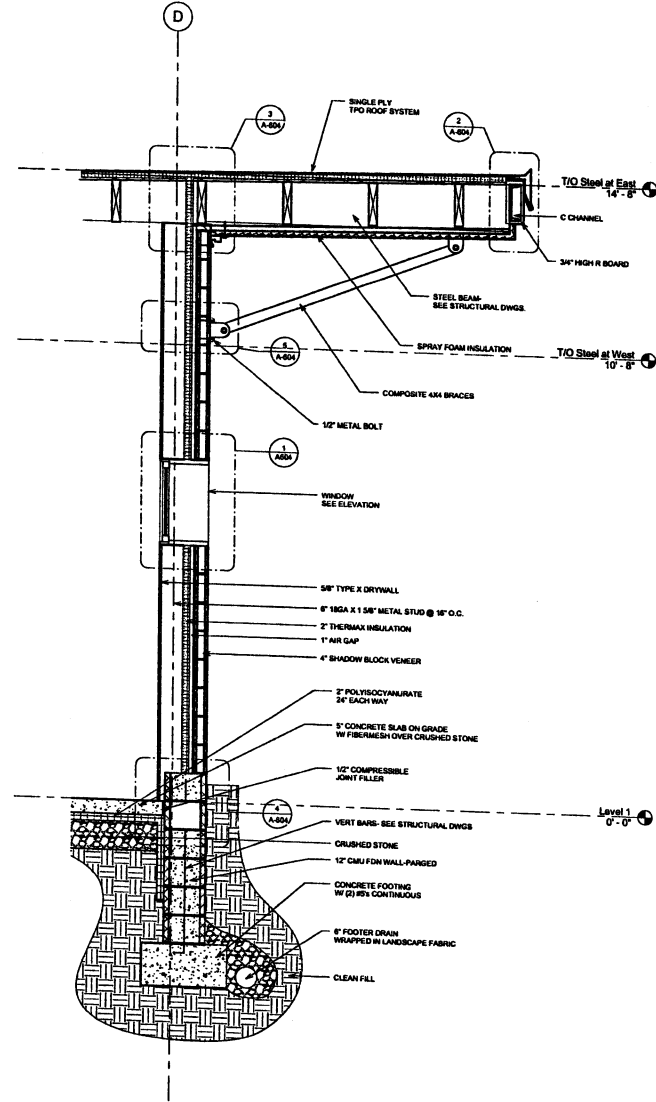

2 Section 5
3/4" = 1'-0"

WALL SECTIONS

REVISIONS

NO.	DESCRIPTION	DATE

CLIENT/TITLE
JOHNNY YUAN
1765 Empire
PLAZA, SUITE 404
PENFIELD, NY 14580

PROJECT TITLE
Royal Dynasty
Restaurant

SCALE: AS NOTED
DATE: 8/16/2010
DRAWN BY: MB
ARCHITECT: WJW

Wolfe Architecture
35 North Main Street
Honeoye Falls, NY
14472
Phone: (585) 702-4892
www.wolfearchitecture.com

Page Title
WALL SECTIONS

SHEET NO:
A-601

PROJECT NO.: